




Plan 1
1:20


B-B
1:20

A-A
1:25

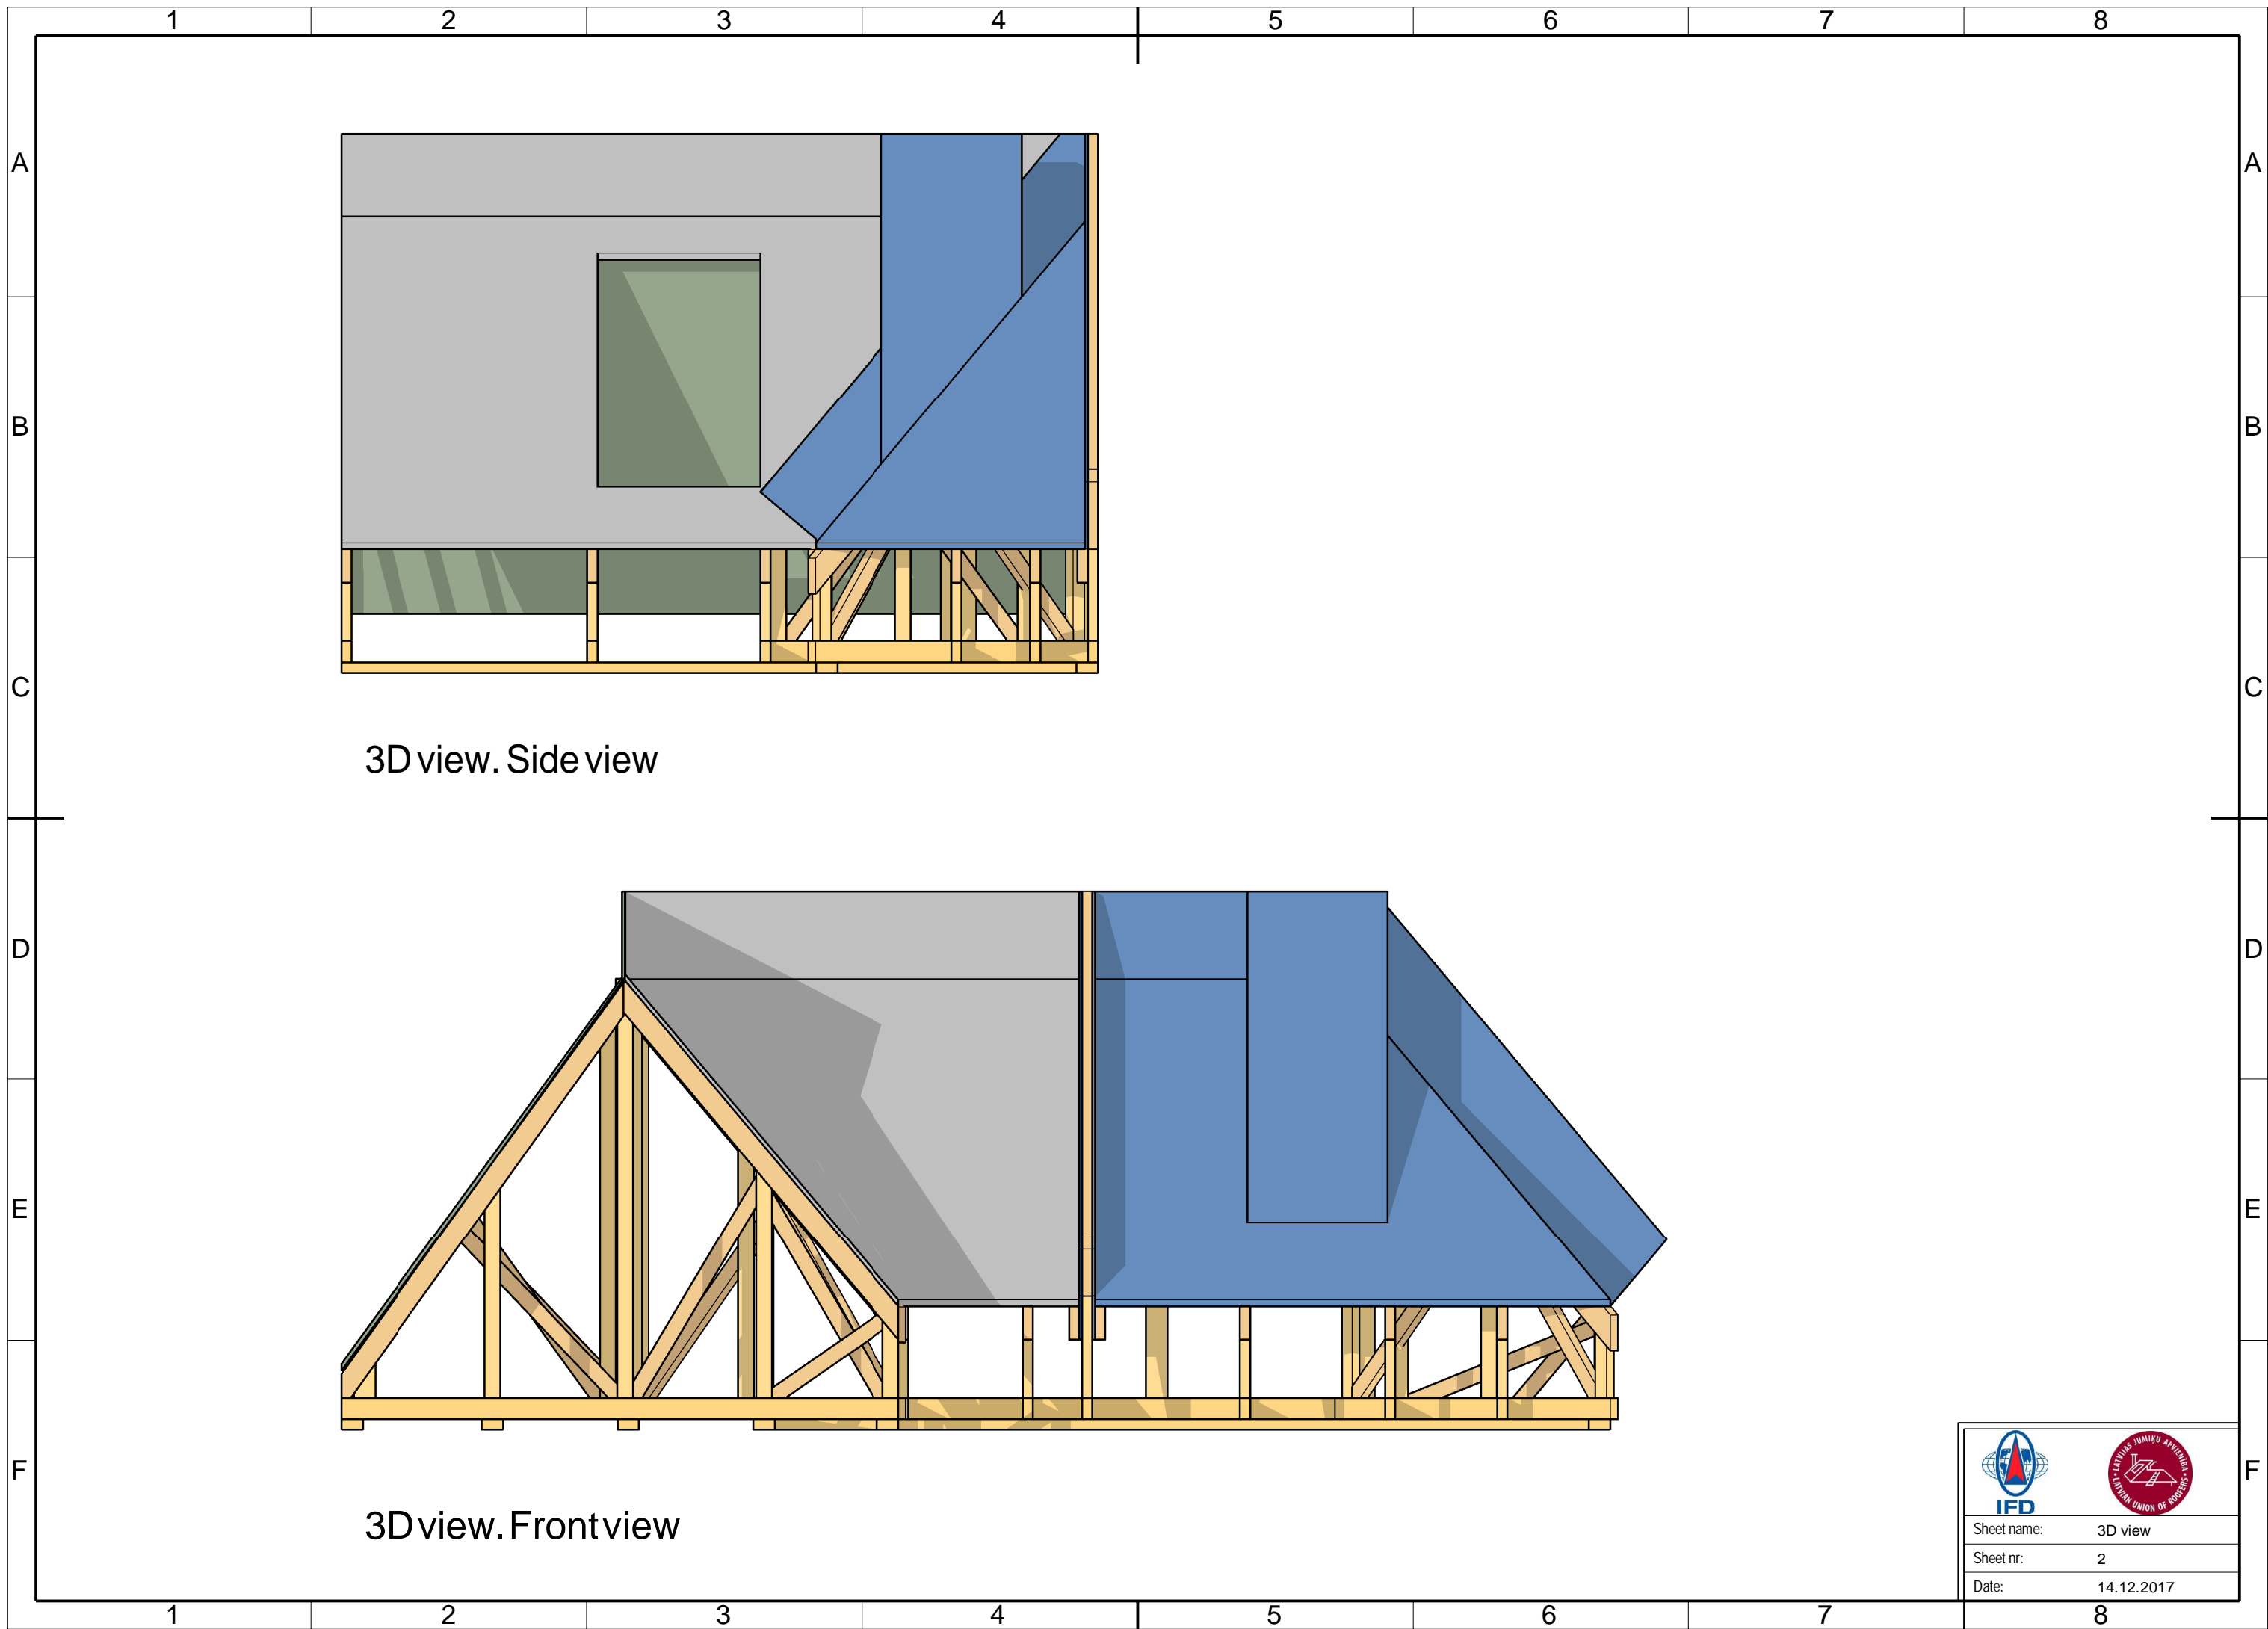

 	
Sheet name:	Plan and sections
Sheet nr:	1
Date:	14.12.2017

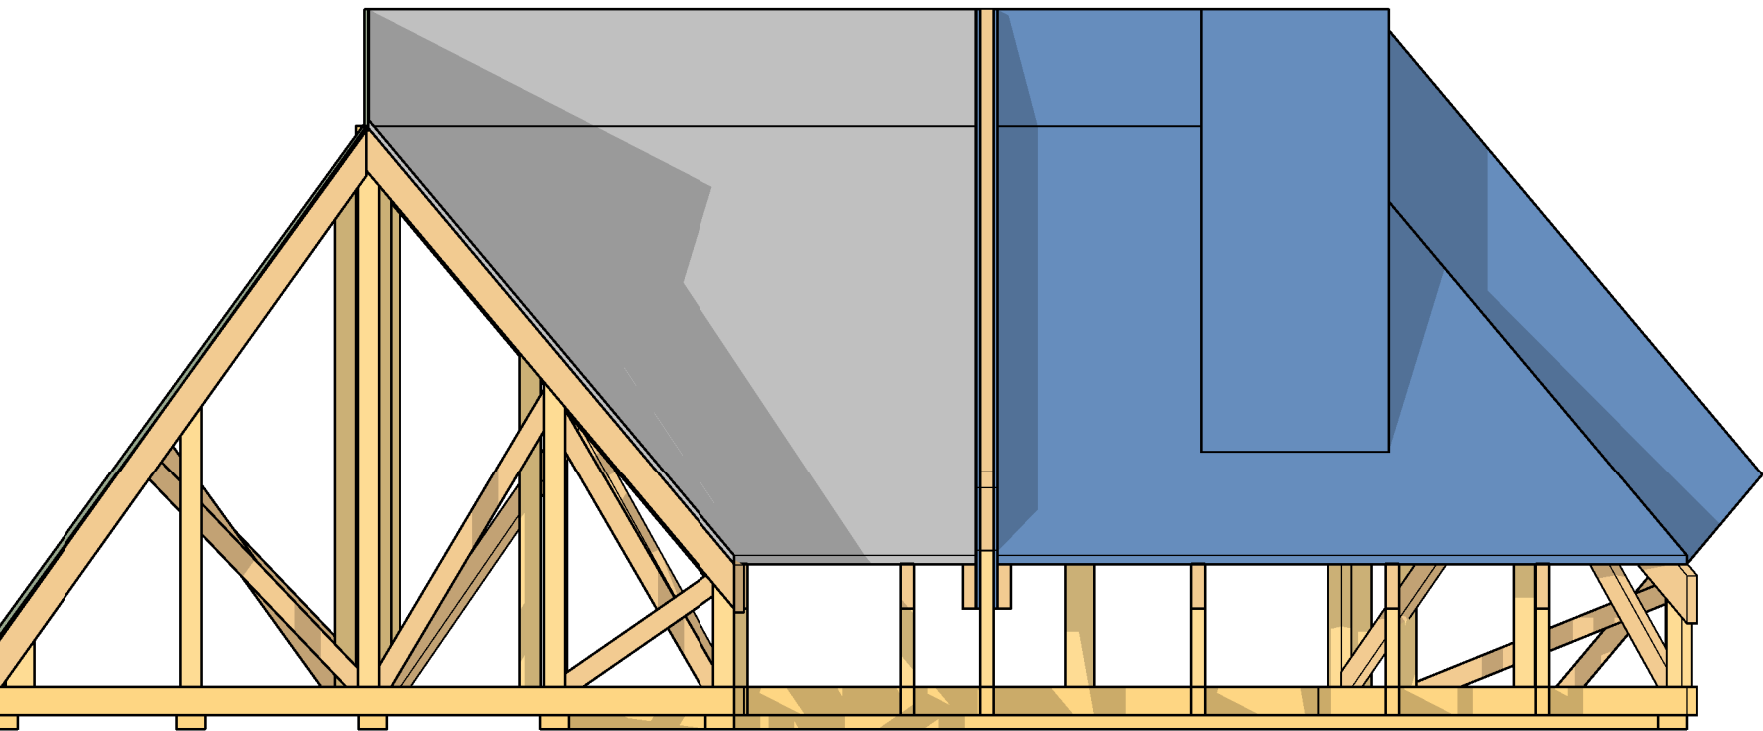


3D view. Side view





3D view. Frontview

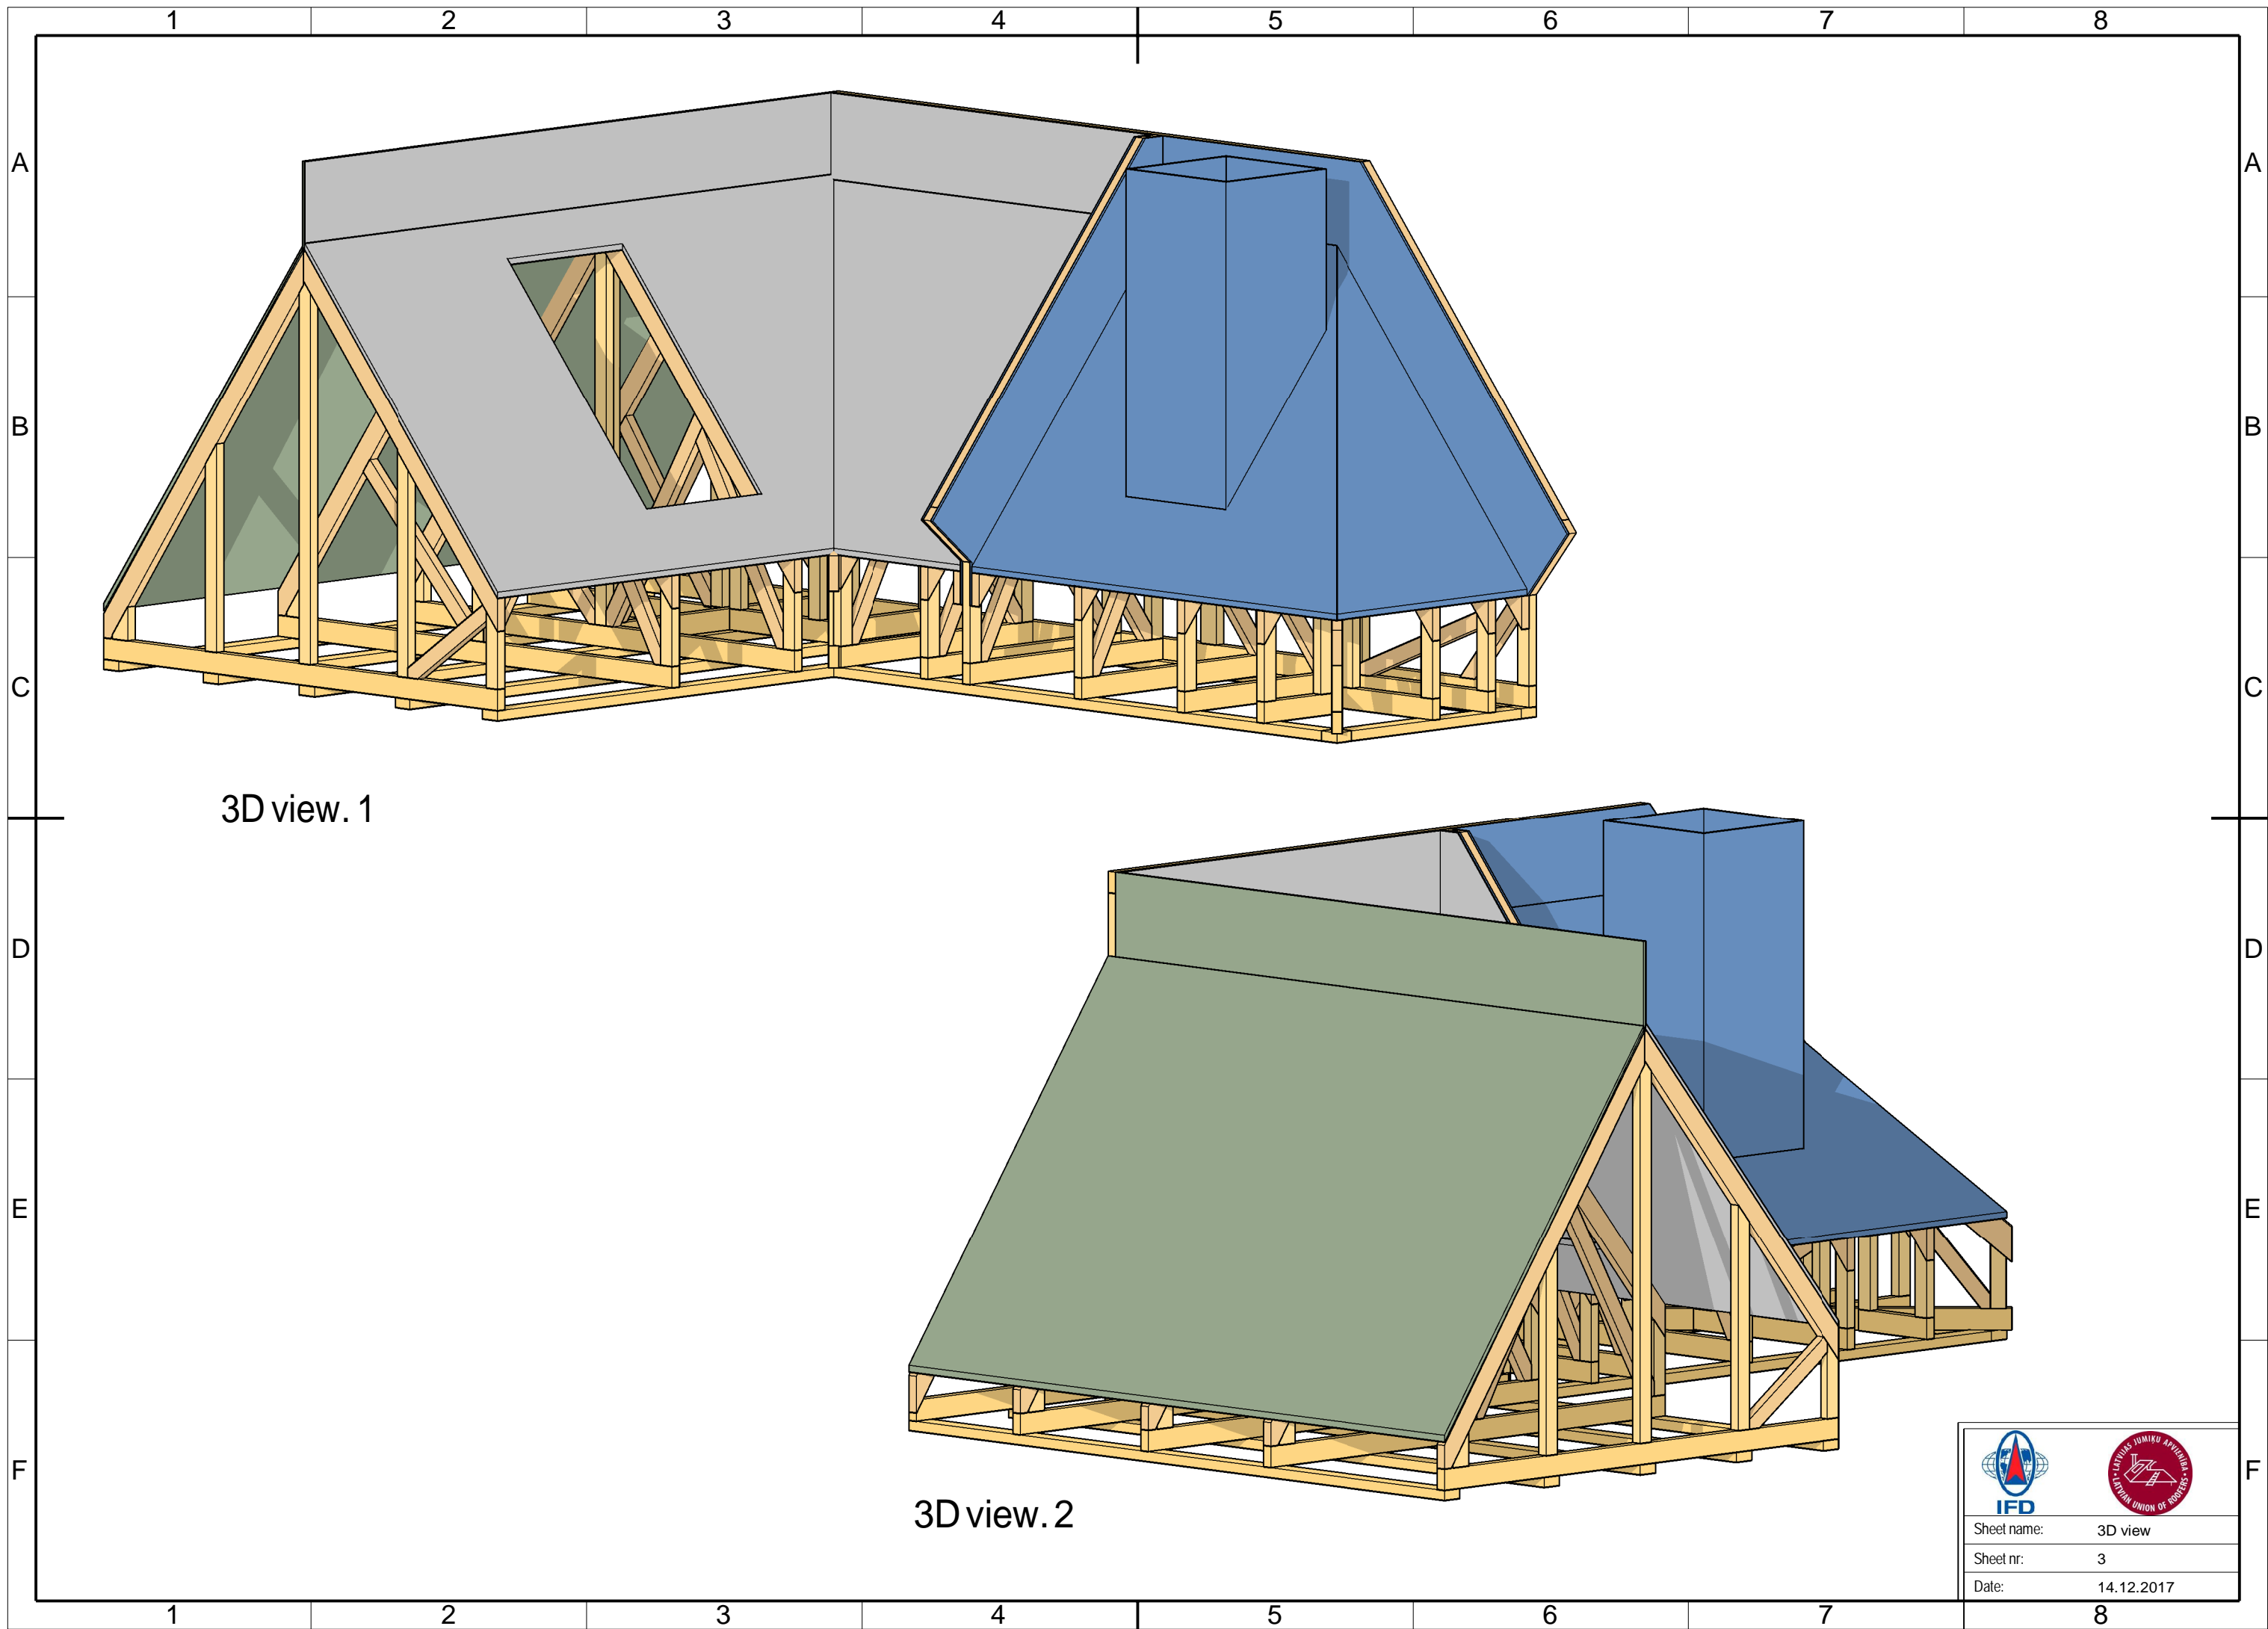
	
Sheet name:	3D view
Sheet nr:	2
Date:	14.12.2017



3D view. 1



3D view. 2

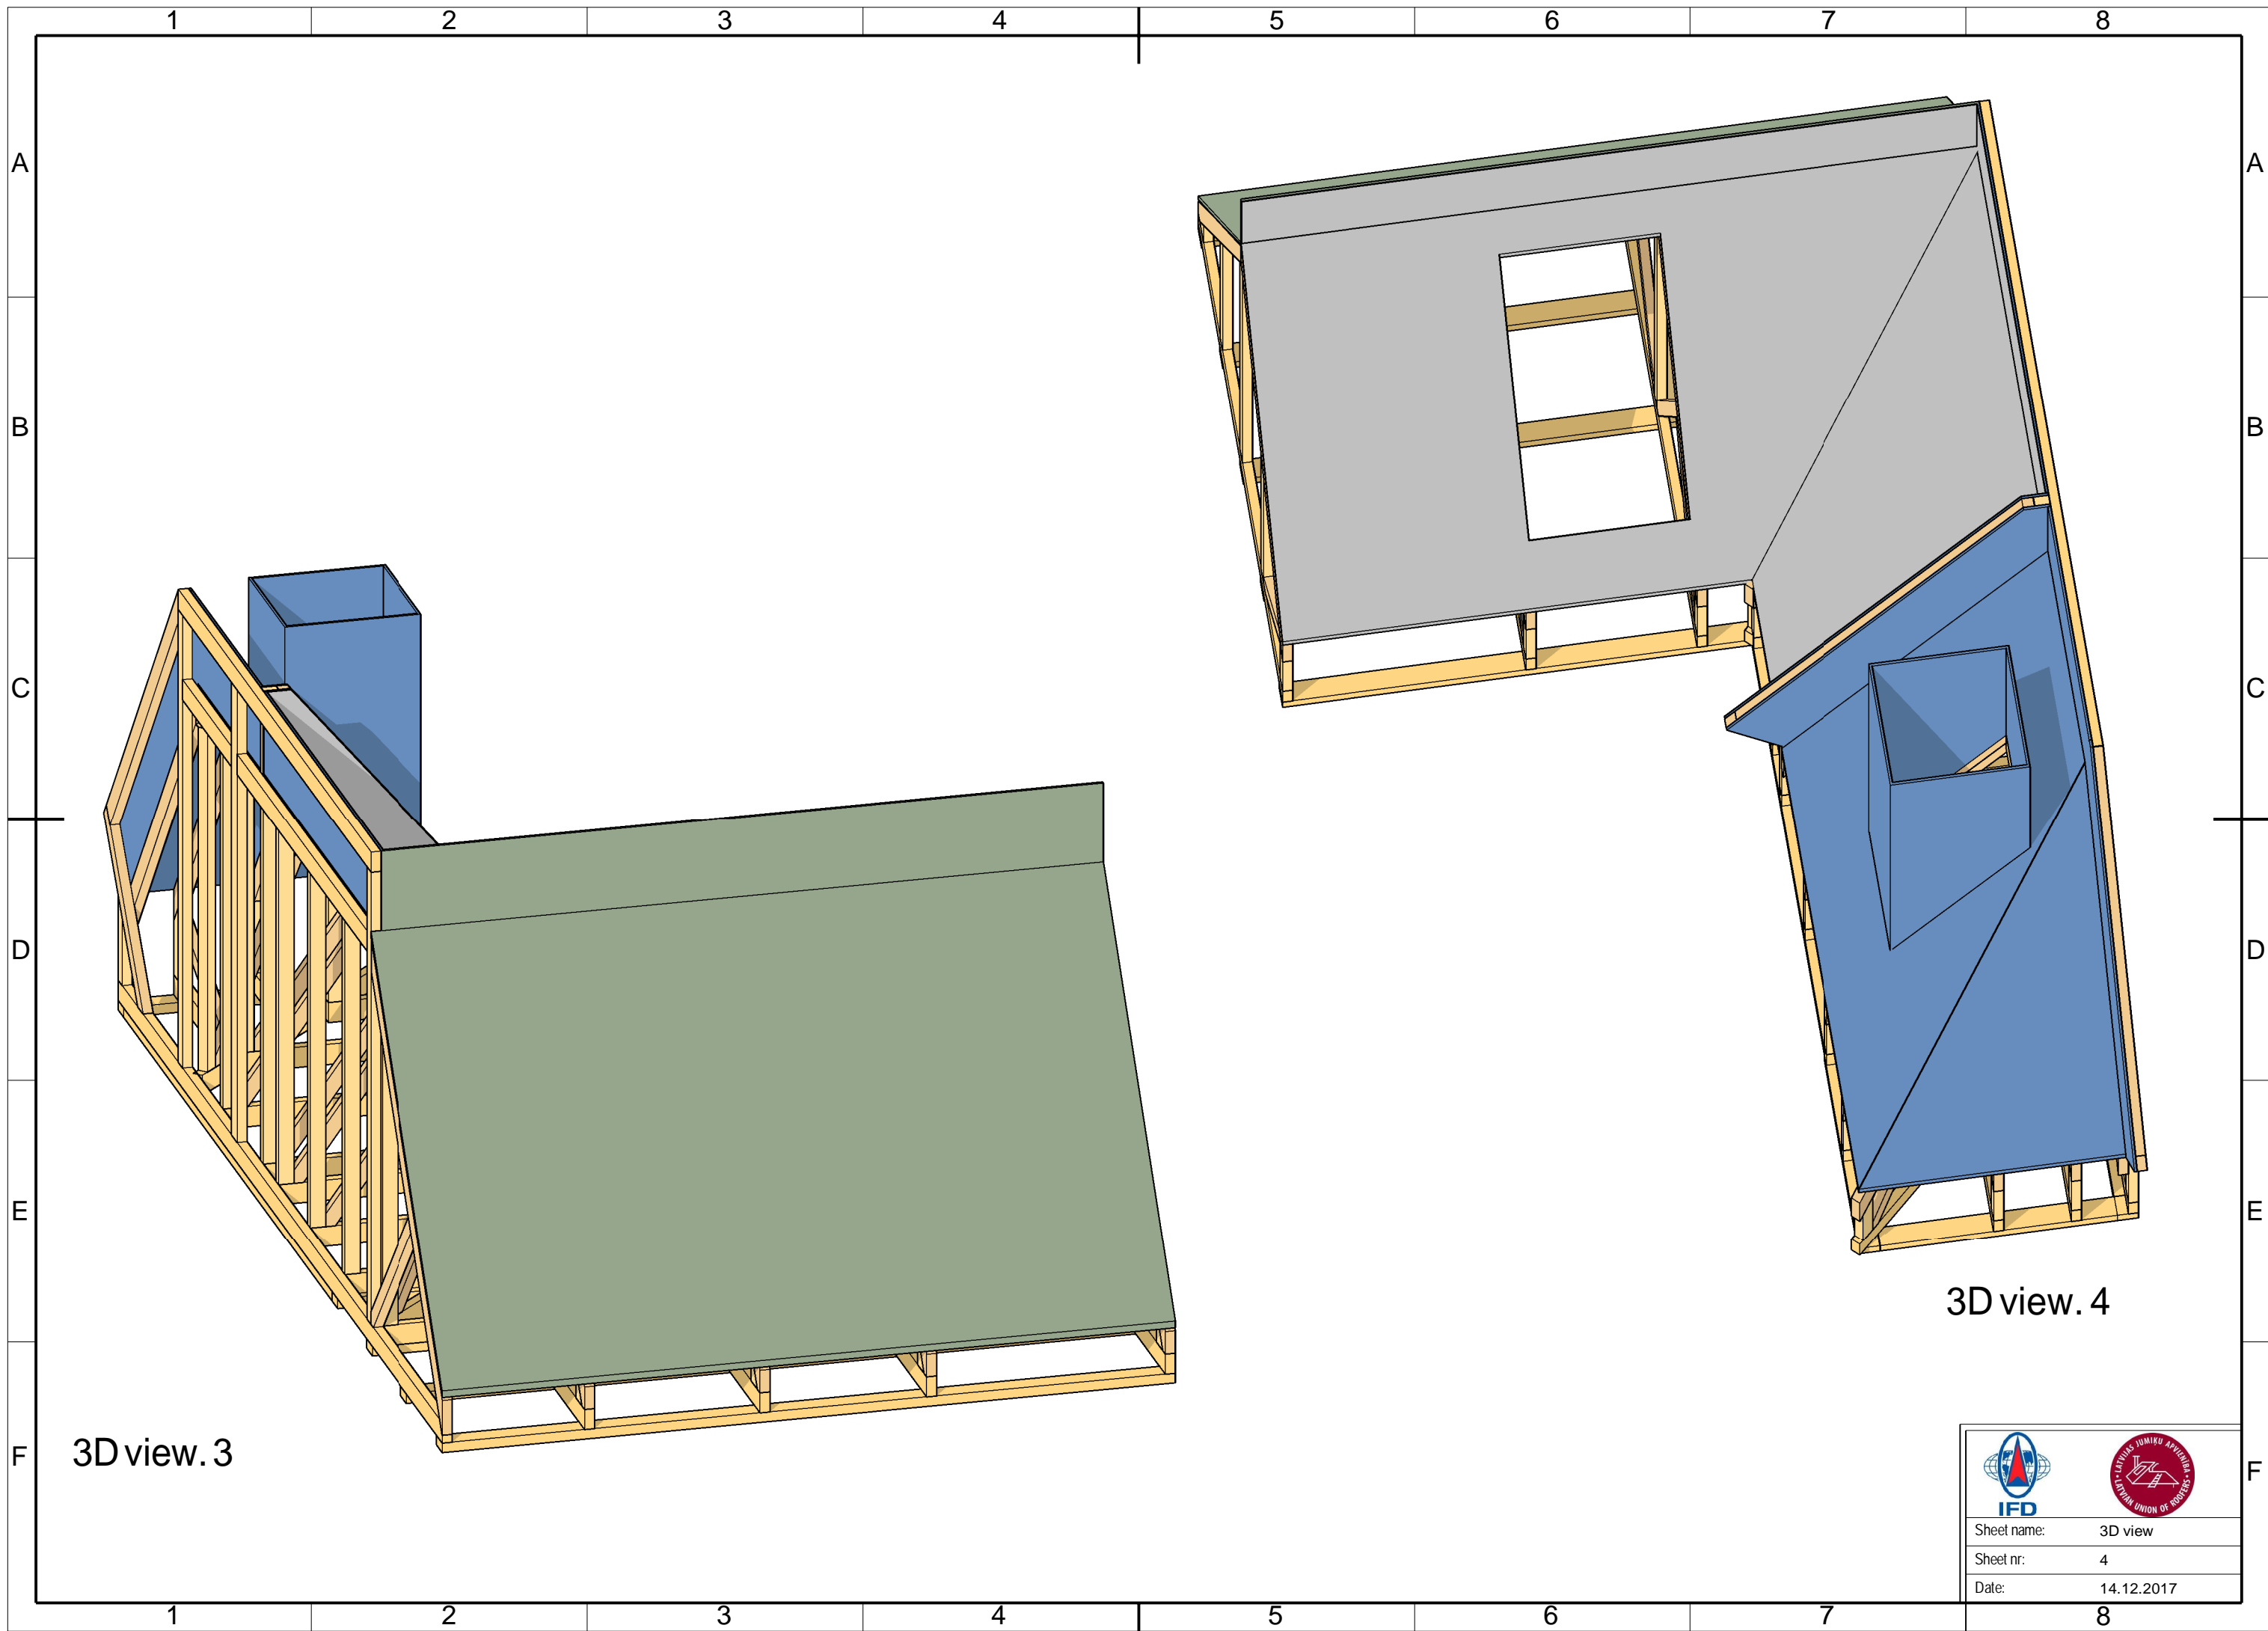	
Sheet name:	3D view
Sheet nr:	3
Date:	14.12.2017



3D view.3

3D view.4

	
Sheet name:	3D view
Sheet nr:	4
Date:	14.12.2017